



केन्द्रीय समुद्री मात्स्यिकी अनुसंधान संस्थान
(भारतीय कृषि अनुसंधान परिषद)
[कृषि अनुसंधान एवं शिक्षा विभाग, कृषि मंत्रालय, भारत सरकार]
Central Marine Fisheries Research Institute
(Indian Council of Agricultural Research)



[Department of Agricultural Research and Education, Ministry of Agriculture, Govt. of India]

पोस्ट बॉक्स सं. 1603, एरणाकुलम नोर्थ पी.ओ., कोच्ची - 682018, केरल, भारत

Post Box No. 1603, Ernakulam North P.O., Kochi - 682018, Kerala, India

Phone: 91 484 2394867/2391407 Fax: 91 484 2394909/2396685 Email: director@cmfri.org.in Web: www.cmfri.org.in

Tender Enquiry No.22-14/2021-Cdn

Dated: 18.06.2021

NOTICE INVITING E-TENDERS
(ICAR-CENTRAL MARINE FISHERIES RESEARCH INSTITUTE)

Online Tenders are hereby invited in single bid system by the Director, CMFRI, Kochi from reputed firms for the work – **Construction of Light Roof Vehicle Shed at CMFRI Residential Complex, Thevara** as per the schedule of Requirements attached (Annexure – I) through the Central Public Procurement Portal www.eprocure.gov.in.

Tender documents may be downloaded from CMFRI website www.cmfri.org.in (for reference only) and CPPP website www.eprocure.gov.in as per the schedule as given in CRITICAL DATE SHEET as under:-

CRITICAL DATE SHEET

Published Date	19.06.2021
Bid Submission Start Date	19.06.2021
Bid Submission End Date	09.07.2021, 10.00 AM
Bid Opening Date	12.07.2021, 10.30 AM

Assistant Administrative Officer
(Coordination Section)

INSTRUCTIONS FOR ONLINE BID SUBMISSION

1. The tender form/bid documents may be downloaded from the <https://eprocure.gov.in/eprocure/app>. Online submission of bids through Central Public Procurement Portal (CPP Portal) is mandatory. Manual/offline bids shall not be accepted under any circumstances. Bidders should enrol/register in the e-procurement module of Central Public Procurement Portal through the website www.eprocure.gov.in for participating in the bidding process. Bidders should also possess a valid DSC for online submission of bids
2. Tenderers/bidders are requested to visit the website <https://eprocure.gov.in/eprocure/app> regularly. Any changes/modifications in tender enquiry will be intimated by corrigendum through this website only.
3. For Online Bid Submission, as per the directives of Department of Expenditure, this tender document has been published on the Central Public Procurement Portal ([URL:http://eprocure.gov.in/eprocure/app](http://eprocure.gov.in/eprocure/app)). The bidders are required to submit soft copies of their bids electronically on the CPP Portal, using valid Digital Signature Certificates. More information useful for submitting the online bids on the CPP Portal is available obtained at "[Bidders manual Kit](#)".
4. For Registration: Bidders are required to enrol on the e-procurement module of the CPP Portal ([URL:http://eprocure.gov.in/eprocure/app](http://eprocure.gov.in/eprocure/app)) by clicking on the link "[Online Bidder Enrolment](#)". Enrolment on the CPP Portal is free of charge.
5. While submitting the tender, if any of the prescribed conditions are not fulfilled or are incomplete in any form, the tender is liable to be rejected. If any tenderer stipulates any condition of his own, such conditional tender is liable to be rejected.
6. In case, any holiday is declared by the Government on the date of opening, the tenders will be opened on the next working day at the same time. The Director, CMFRI, Kochi reserves the right to accept or reject any or all the tenders.
7. Performance Security will be forfeited if the bidder fails to accept the order based on his/her offer (bid) or fail to the work.
8. Bidders need not to come at the time of Technical as well as financial bid opening at CMFRI. They can view live bid opening after login on CPP e-procurement portal at their remote end. If bidder wants to join bid opening at CMFRI then they have to come with bid acknowledgement slip that is generated after successfully submission of online bid.
9. The firms are also required to upload copies of the following documents:-
 - I. Technical Bid
 - a. Scanned copy of Firm's registration, PAN Card, GST Registration.
 - b. Scanned copy of Tax deduction statement for the last three years.
 - c. Scanned copy of Firm's full address/contact details.
 - d. Scanned copy of tender document duly signed by the bidder.
 - e. Scanned copy of price quotation as per Annexure – I.

File No.22-14/2021-Cdn.

- f. Scanned copy of Contract licence (CPWD/PWD).
- g. Scanned copy of duly signed Bid Security Declaration form as per Annexure - II

II. Financial Bid

- a) Price bid (BOQ) to be filled in Excel format which is available in the tender document.

Assistant Administrative Officer
(Coordination Section)

Terms & Conditions:

1. Tenders received through CPP Portal will only be considered for opening. Bids in any physical form sent through fax/e-mail/courier/post/delivered personally will not be considered.
2. The work shall normally be awarded to a single firm whose consolidated bid value is lowest meeting all scopes of work and fulfilling all the term and conditions of the tender. The Director, CMFRI, Kochi-18 reserves the right to accept or reject any or all the quotations either in full or in part without assigning any reason.
3. Earnest Money Deposit – As per the Ministry of Finance order the bid security is NIL. Then the bidder has to give Bid Securing Declaration as per format Annexure-II.
4. The successful bidder shall have to deposit 3% of the total bid amount as performance security and within the time frame indicated at work order.
5. Security deposit released after sixty days from the date of completion of the work. Failure to undertake or completion of the awarded work shall make performance security gets forfeited.
6. No interest on Security Deposit shall be paid by the CMFRI to the tenderer.
7. The rates quoted should be as per our specification.
8. Payment will be made after satisfactory completion of work. No advance payment will be made.
9. The work should be completed within 30 days from the date of issue of work order.
10. Income Tax shall be deducted at source.
11. The tenderer is advised to visit the site of work at his own expense and obtain required information for preparing the tender.
12. The work shall be carried out strictly according to the direction of the CTO (Civil), E&M Cell, CMFRI, Kochi
13. It may be noted that mere quoting the lowest rate will not entitle any firm to get the work order.
14. The persons entrusted with the work should carry out the work without causing any damage to the Institute property and disturbance to the staff members. In case of any damage caused, the same will be made good from the payment due to the contractor.
15. CMFRI shall have no liability, financial or otherwise, for any harm/damage/injury caused to the manpower/machinery deployed by the firm in the course of performing work of CMFRI.
16. The quotation shall be valid for three months from the date of their opening.
17. This Office shall not provide any tools and materials required to carry out the work.
18. The party should remove the wastes without disturbance to public and take no objection from the local body. Any dispute arising will be settled only on contractors responsibility.

(Signature of the Competent Authority)

Designation: Assistant Administrative Officer

Address: Central Marine Fisheries Research Institute,
P.B No. 1603, Ernakulam North P.O., Cochin – 18.

Telephone No. 0484 – 2394868

Fax No: 0091-0484-2394909/239668

SCHEDULE OF REQUIREMENTS AND OTHER TERMS AND CONDITIONS

Construction of Light Roof Vehicle Shed at CMFRI Residential Quarters, Thevara				
Sl. No.	Particulars of Work	Quantity	Rate/ Unit	Amount in Rs.
1.	Earth work excavation of soil by manual means for foundation including dressing of sides and bottom lift upto 1.50 metre including getting out the excavated soil and disposal of surplus excavated soil with in a lead of 50 metre all kind of soil. Area – 30 Nos. x 1.00 m x 1.00 m x 0.75 m = 22.50 m ³	22.50 m ³		
2.	Providing and laying of plain cement concrete mix 1:3:6 (1 cement : 3 coarse sand : 6 graded stone aggregates) of 40 mm nominal size for foundation Area – 30 Nos. x 1.00 m x 1.00 m x 0.15 m = 4.50 m ³	4.50 m ³		
3.	Providing and laying in position cement concrete Mix 1:2:4 (1 cement : 2 coarse sand : 4 graded stone aggregates) of 20 mm nominal size including centering, shuttering etc. complete in all respects. Area – 30 Nos. x 0.60 m x 0.60 m x 0.75 m = 8.10 m ³	8.10 m ³		
4.	Supplying and fabrication of steel roof truss made with 2" diameter 'B' grade GI pipes & 1" diameter 'B' grade GI pipes with 2 " diameter 'B" grade supports pipes-GI-pipes fixed in the bottom foundation concrete with steel plates, bolts & nuts and top portion with steel plates welded with roof Truss pipes with steel plates base & top portion as per the sketch plan and fixed with powder coated roof sheets – Trafford sheets of 0.40 mm thick, fixed over the roof Truss, as per the sketch covering entire roof area for the vehicle shed fixed with 'J' hook with nuts and washers. The rate should be quoted for entire steel roof Truss works, roof sheets including fabrication, welding etc. with 3 coats of Enamel paintings on Truss works, GI-pipes complete the works in all respects. Area – 43.00 metre length x width 7.00 metre = 301 square metre	301 m ²		
5.	Providing and laying of plain cement concrete mix 1:3:6 (1 cement : 3 coarse sand : 6 graded stone aggregates) of 40 mm nominal size for flooring. Area – 43.00 m x 8.00 m x 0.10 m = 34.40 m ³	34.40 m ³		
6.	Supplying and fixing of 3" thick best quality factory made cement concrete paver blocks for	344 m ²		

File No.22-14/2021-Cdn.

	the flooring of vehicle shed laid over 50 mm thick baby metal bed complete the laying of cement concrete blocks in all respects including of blocks, pressing complete in all respects as per the direction of the Engineer-in-Charge Area – 43.00 mx 8.00 m = 344.00 m ²			
	All taxes (GST)			
	Total Amount inclusive of all taxes (including GST, if any)			

Annexure – II

Bid Securing Declaration Form

Tender No.

Dated:

To (Insert complete name and address of the purchaser)

I/We. The undersigned declare that;

I/We accept that I/We may be disqualified from Bidding for any contract with you for a period of one year from the date of notification. If I am/We are in a breach of any obligation under the bid conditions, because I/We

- a) Have withdrawn/modified amended, impairs or derogates from the tender, my/our Bid during the period of bid validity specified in the form of Bid; or
- b) Having been notified of the acceptance of our Bid by the purchaser during the period of bid validity (i) fail or reuse to execute the contract, if required, or (ii) fail or refuse to furnish the Performance Security, in accordance with the instructions to Bidders.

I/We understand this Bid Securing Declaration shall cease to be valid if I am/We are not the successful Bidder, upon the earlier of (i) the receipt of your notification of the name of the successful Bidder; or (ii) thirty days after the expiration of the validity of my/our Bid.

Signed: (insert signature of person whose name and capacity are shown)
In the capacity of (insert legal capacity of person signing the Bid Securing Declaration)

Name: (insert complete name of person signing the Bid Securing Declaration)

Duly authorised to sign the bid for an on behalf of (insert complete name of Bidder)

Dated on -----day of----- (insert date of signing)

Corporate seal (where appropriate)

(Note: In case of Joint venture, the Bid Securing Declaration must be in the name of all partners to the Joint Venture that submits the bid)

We confirm that we agree to all other terms & conditions of your quotation enquiry.

We have furnished all the information, as required in the quotation enquiry and attached the relevant documents.

We confirm that our offer will remain valid for acceptance for days after the date of opening of quotation.

.....
(signature, name and designation of the authorized executive of the tendering firm)

For and on behalf of.....
(Name and Address of the tendering firm)

.....
(Seal of the tendering firm)

Digitally signed by DEVASS`


P. V.

Date:Fri Jun 18 15:26:09 IST


2021

Reason: Approved

SKETCH SHOWING PROPOSED CONSTRUCTION OF LIGHT ROOF
VEHICLE SHED AT CMFRI-RESIDENTIAL QUARTER CAMPUS AT
CASTURBA NAGAR, KOCHU KADAVANTHARA, KOCHI - 682 020
AREA - Length - 42.00 Metre x Width - 6.00 Metre (Plan & Section Sketch)

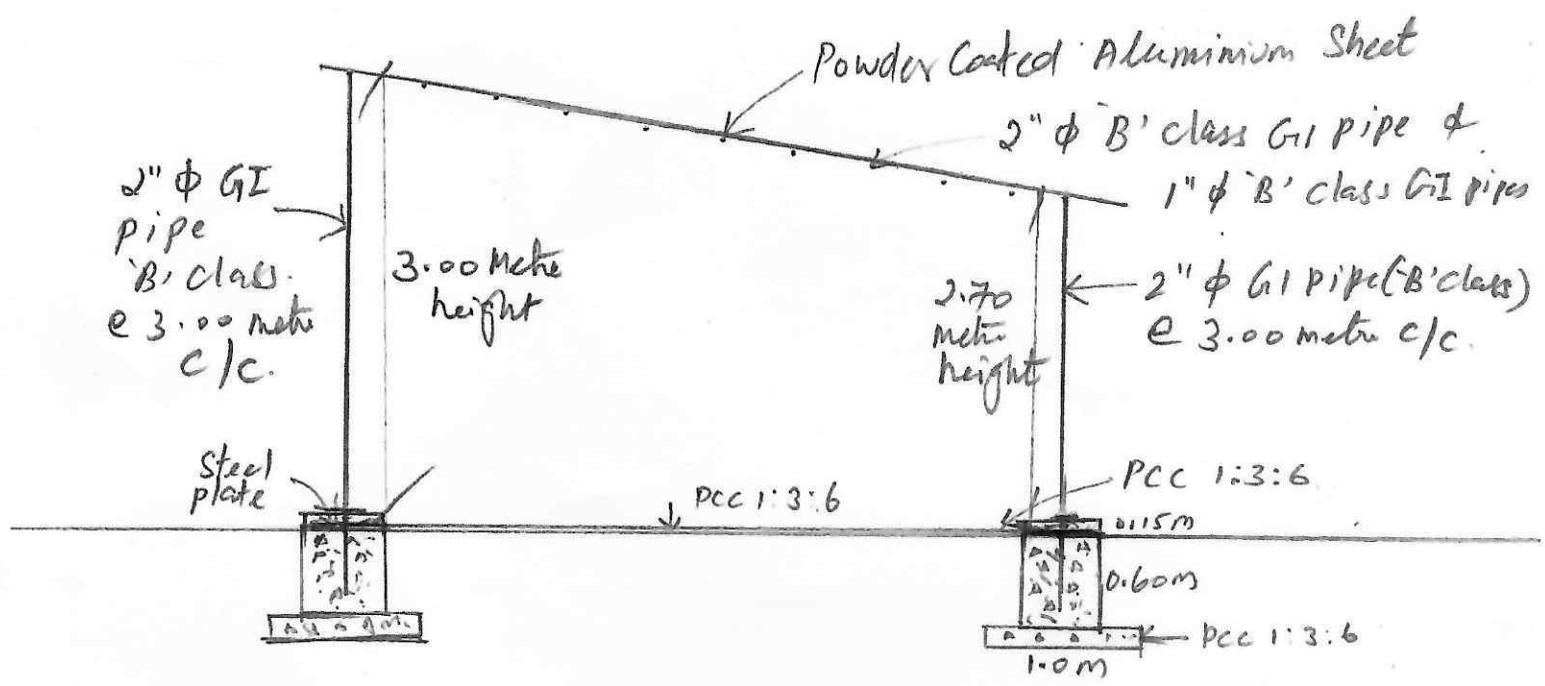

SIDE SECTION - ELEVATION

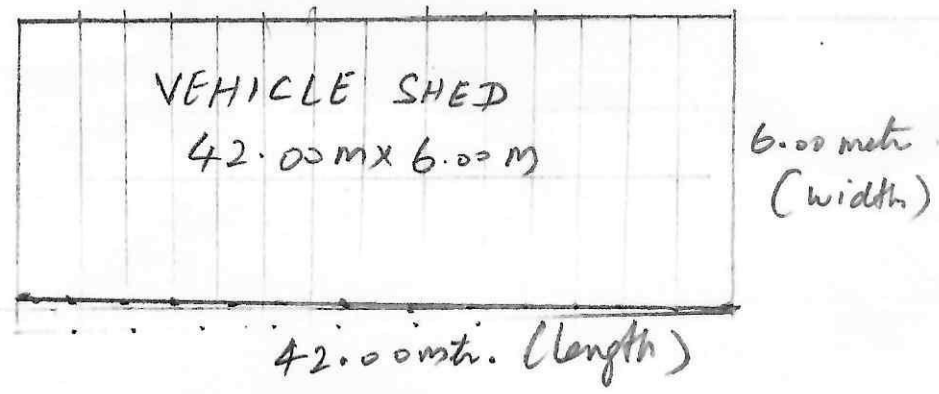

PLAN

NOT TO SCALE

N. Viswanathan
 (एन. विश्वनाथन)
N. VISWANATHAN
 मुख्य तकनीकी अधिकारी
 Chief Technical Officer (Civil)
 केन्द्रीय समुद्री मात्स्यिकी अनुसंधान संस्थान
 Central Marine Fisheries Research Institute
 कोचीन / Cochin - 682 018